

NOTE TO CLIENT
TOPOGRAPHY & EXPOSED
FOUNDATION MAY VARY
BASED ON SITE CONDITIONS



FRONT ELEVATION

SCALE: 1/4" = 1'



RIGHT ELEVATION

SCALE: 1/4" = 1'

BLDR: BUILT RIGHT HOMES, LLC
 CLIENT: YOU :)

1ST FLR PLAN S.F.: 1563 +/-
 2ND FLR PLAN S.F.: 1825 +/-
 BASEMENT S.F.: 1563 +/-
 GARAGE S.F.: 795 +/-
 (F) PORCH S.F.: 210 +/-
 (R) COVERED DECKS S.F.: 588(E) +/-
 TOTAL S.F.: 4951 +/-

REVISIONS



The Avery Lake House

Project Location
 Customer Contact

Q&A Drafting LLC

brandonshirey@qadrafting.com
 240-729-2560

DRAWN BY:
B.SHIREY
 DATE:
08/23/24

JOB NO.:
0000



REAR ELEVATION

SCALE: 1/4" = 1'



LEFT ELEVATION

SCALE: 1/4" = 1'

REVISIONS




The Avery Lake House

Project Location
Customer Contact

Q&A Drafting LLC

brandonshirey@qadrafting.com
240-729-2560

DRAWN BY:
B. SHIREY
DATE:
08/23/24
JOB NO.:
0000

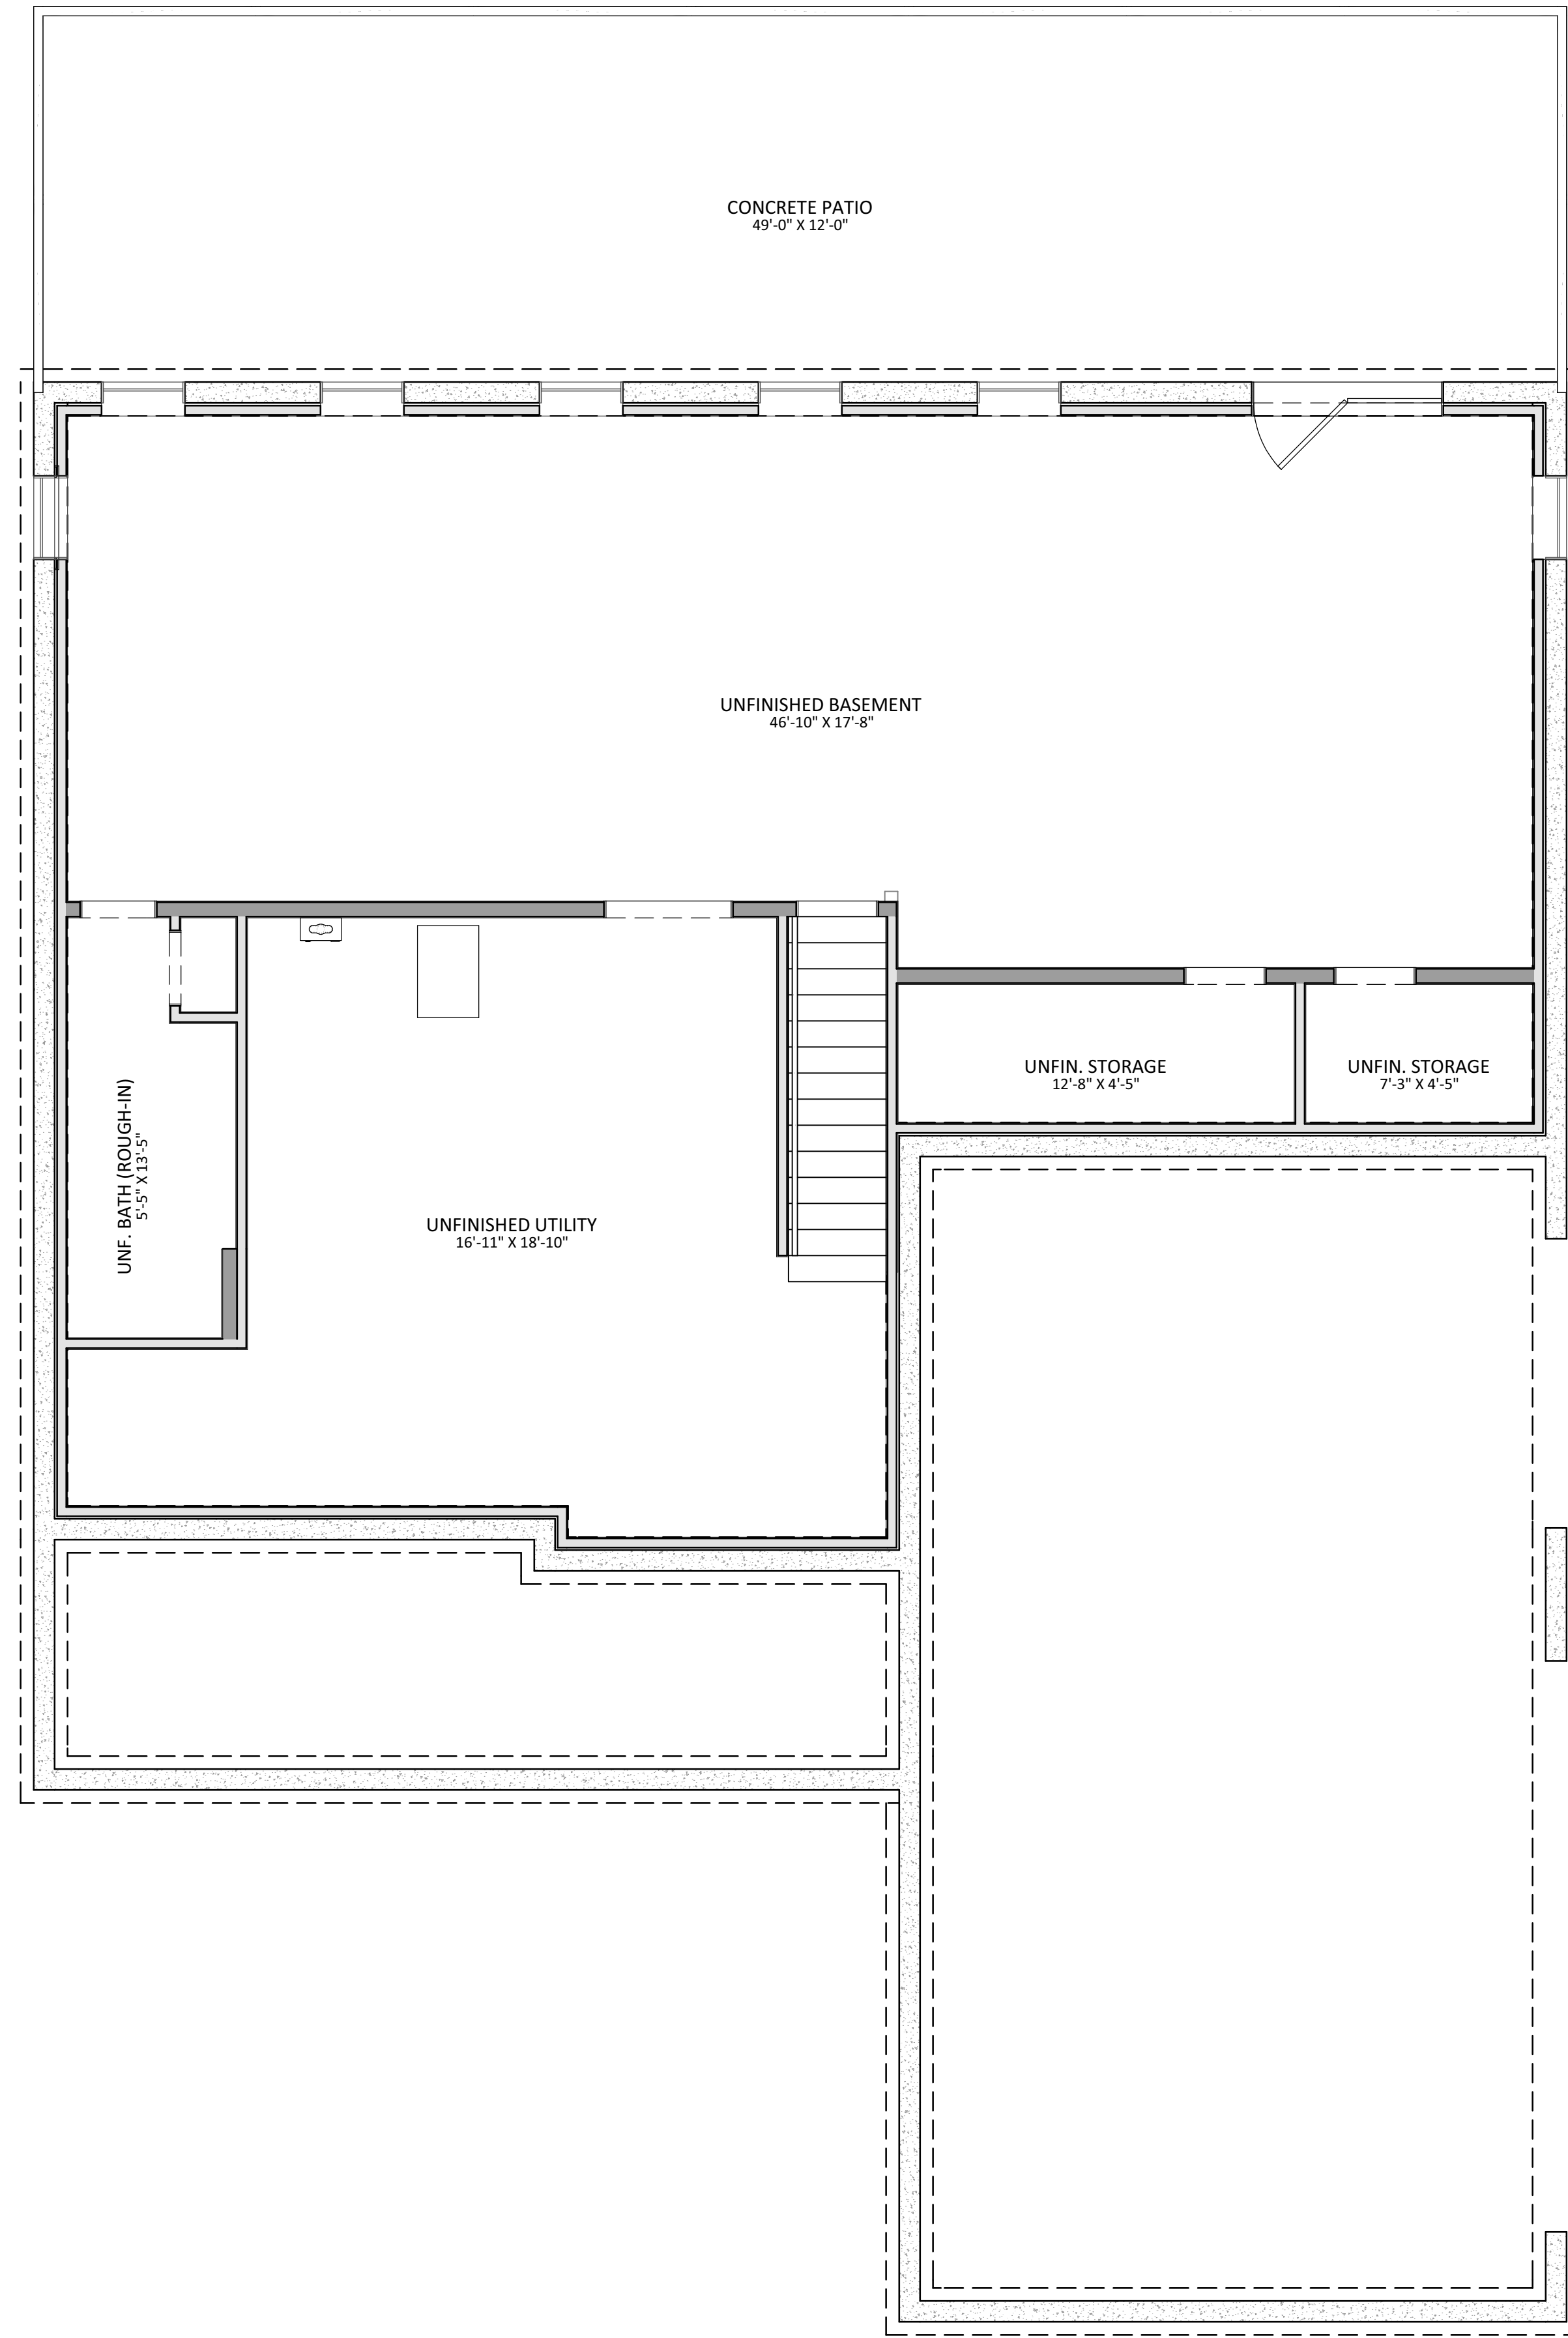

FOUNDATION PLAN

SCALE: 1/4" = 1'

REVISIONS



The Avery Lake House

Project Location
Customer Contact

Q&A Drafting LLC

brandonshirey@qadrafting.com
240-729-2560

DRAWN BY:


B.SHIREY


DATE:

08/23/24

JOB NO.:

0000

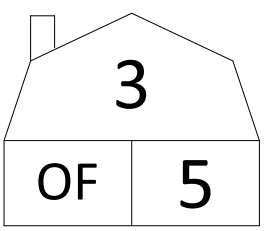

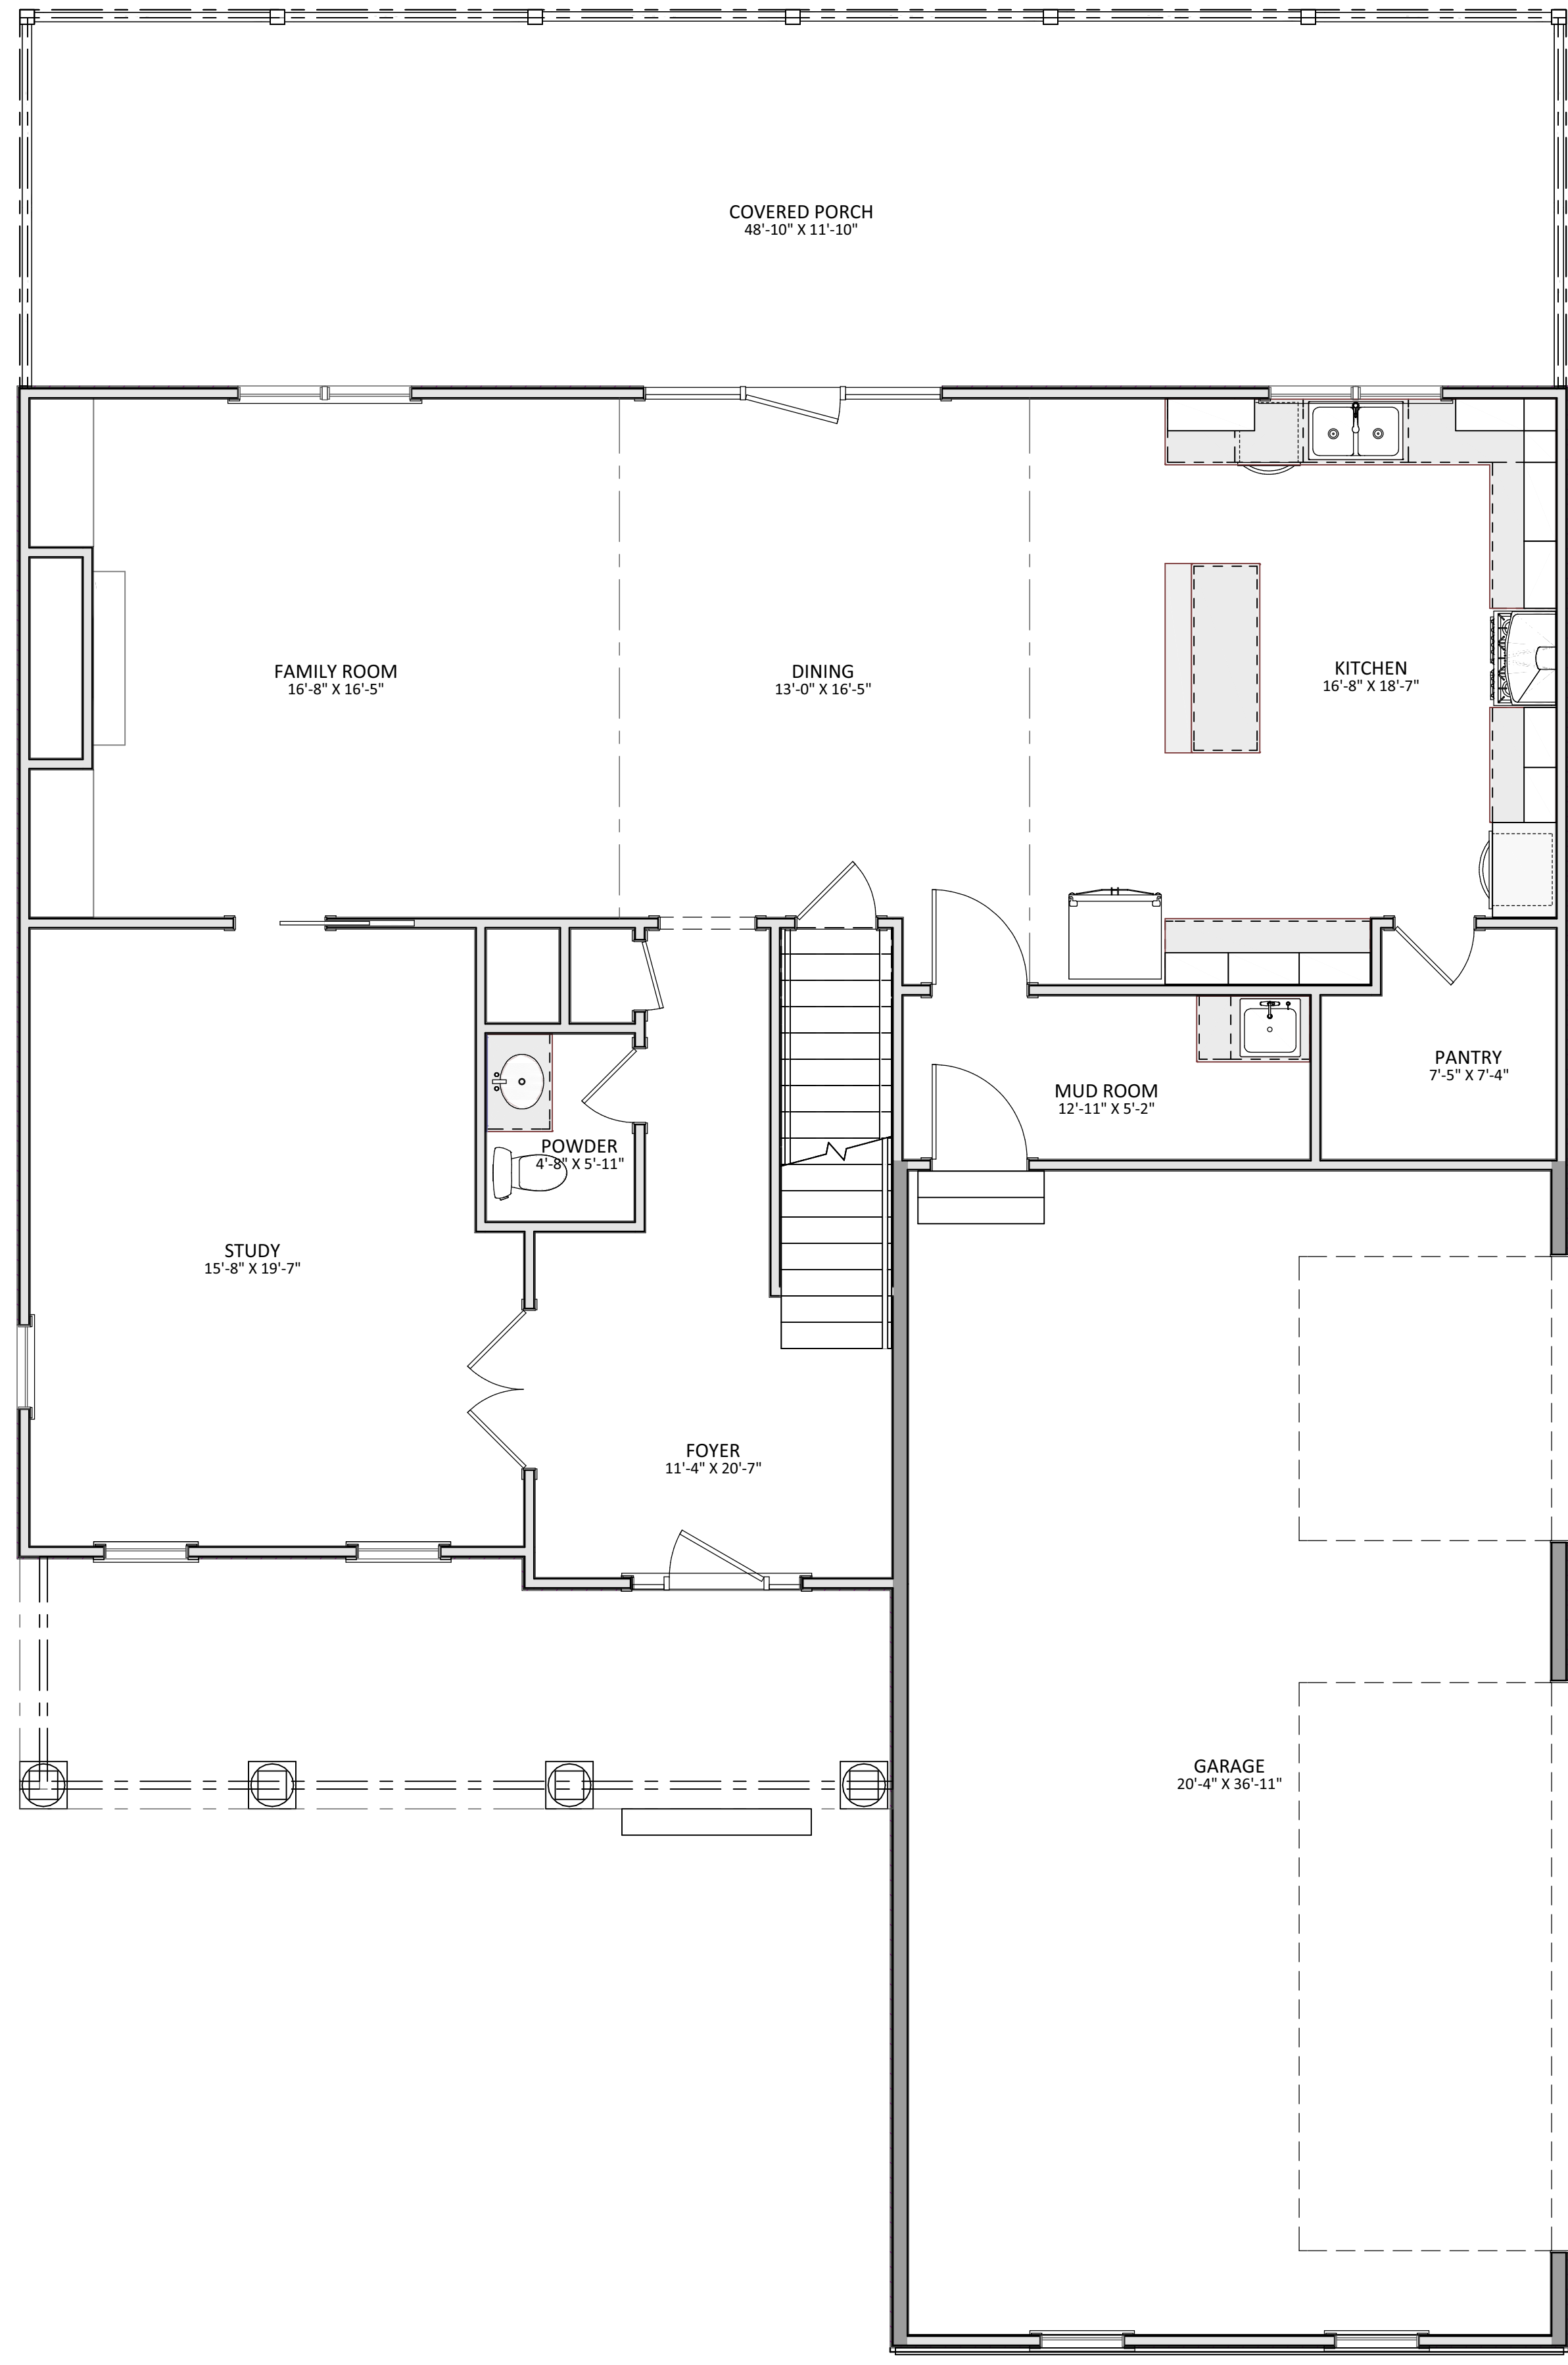

FIRST FLOOR PLAN
 SCALE: 1/4" = 1'


REVISIONS



The Avery Lake House
 Project Location
 Customer Contact

Q&A Drafting LLC
 brandonshirey@qadrafting.com
 240-729-2560

DRAWN BY:
B.SHIREY
 DATE:
08/23/24
 JOB NO.:
0000

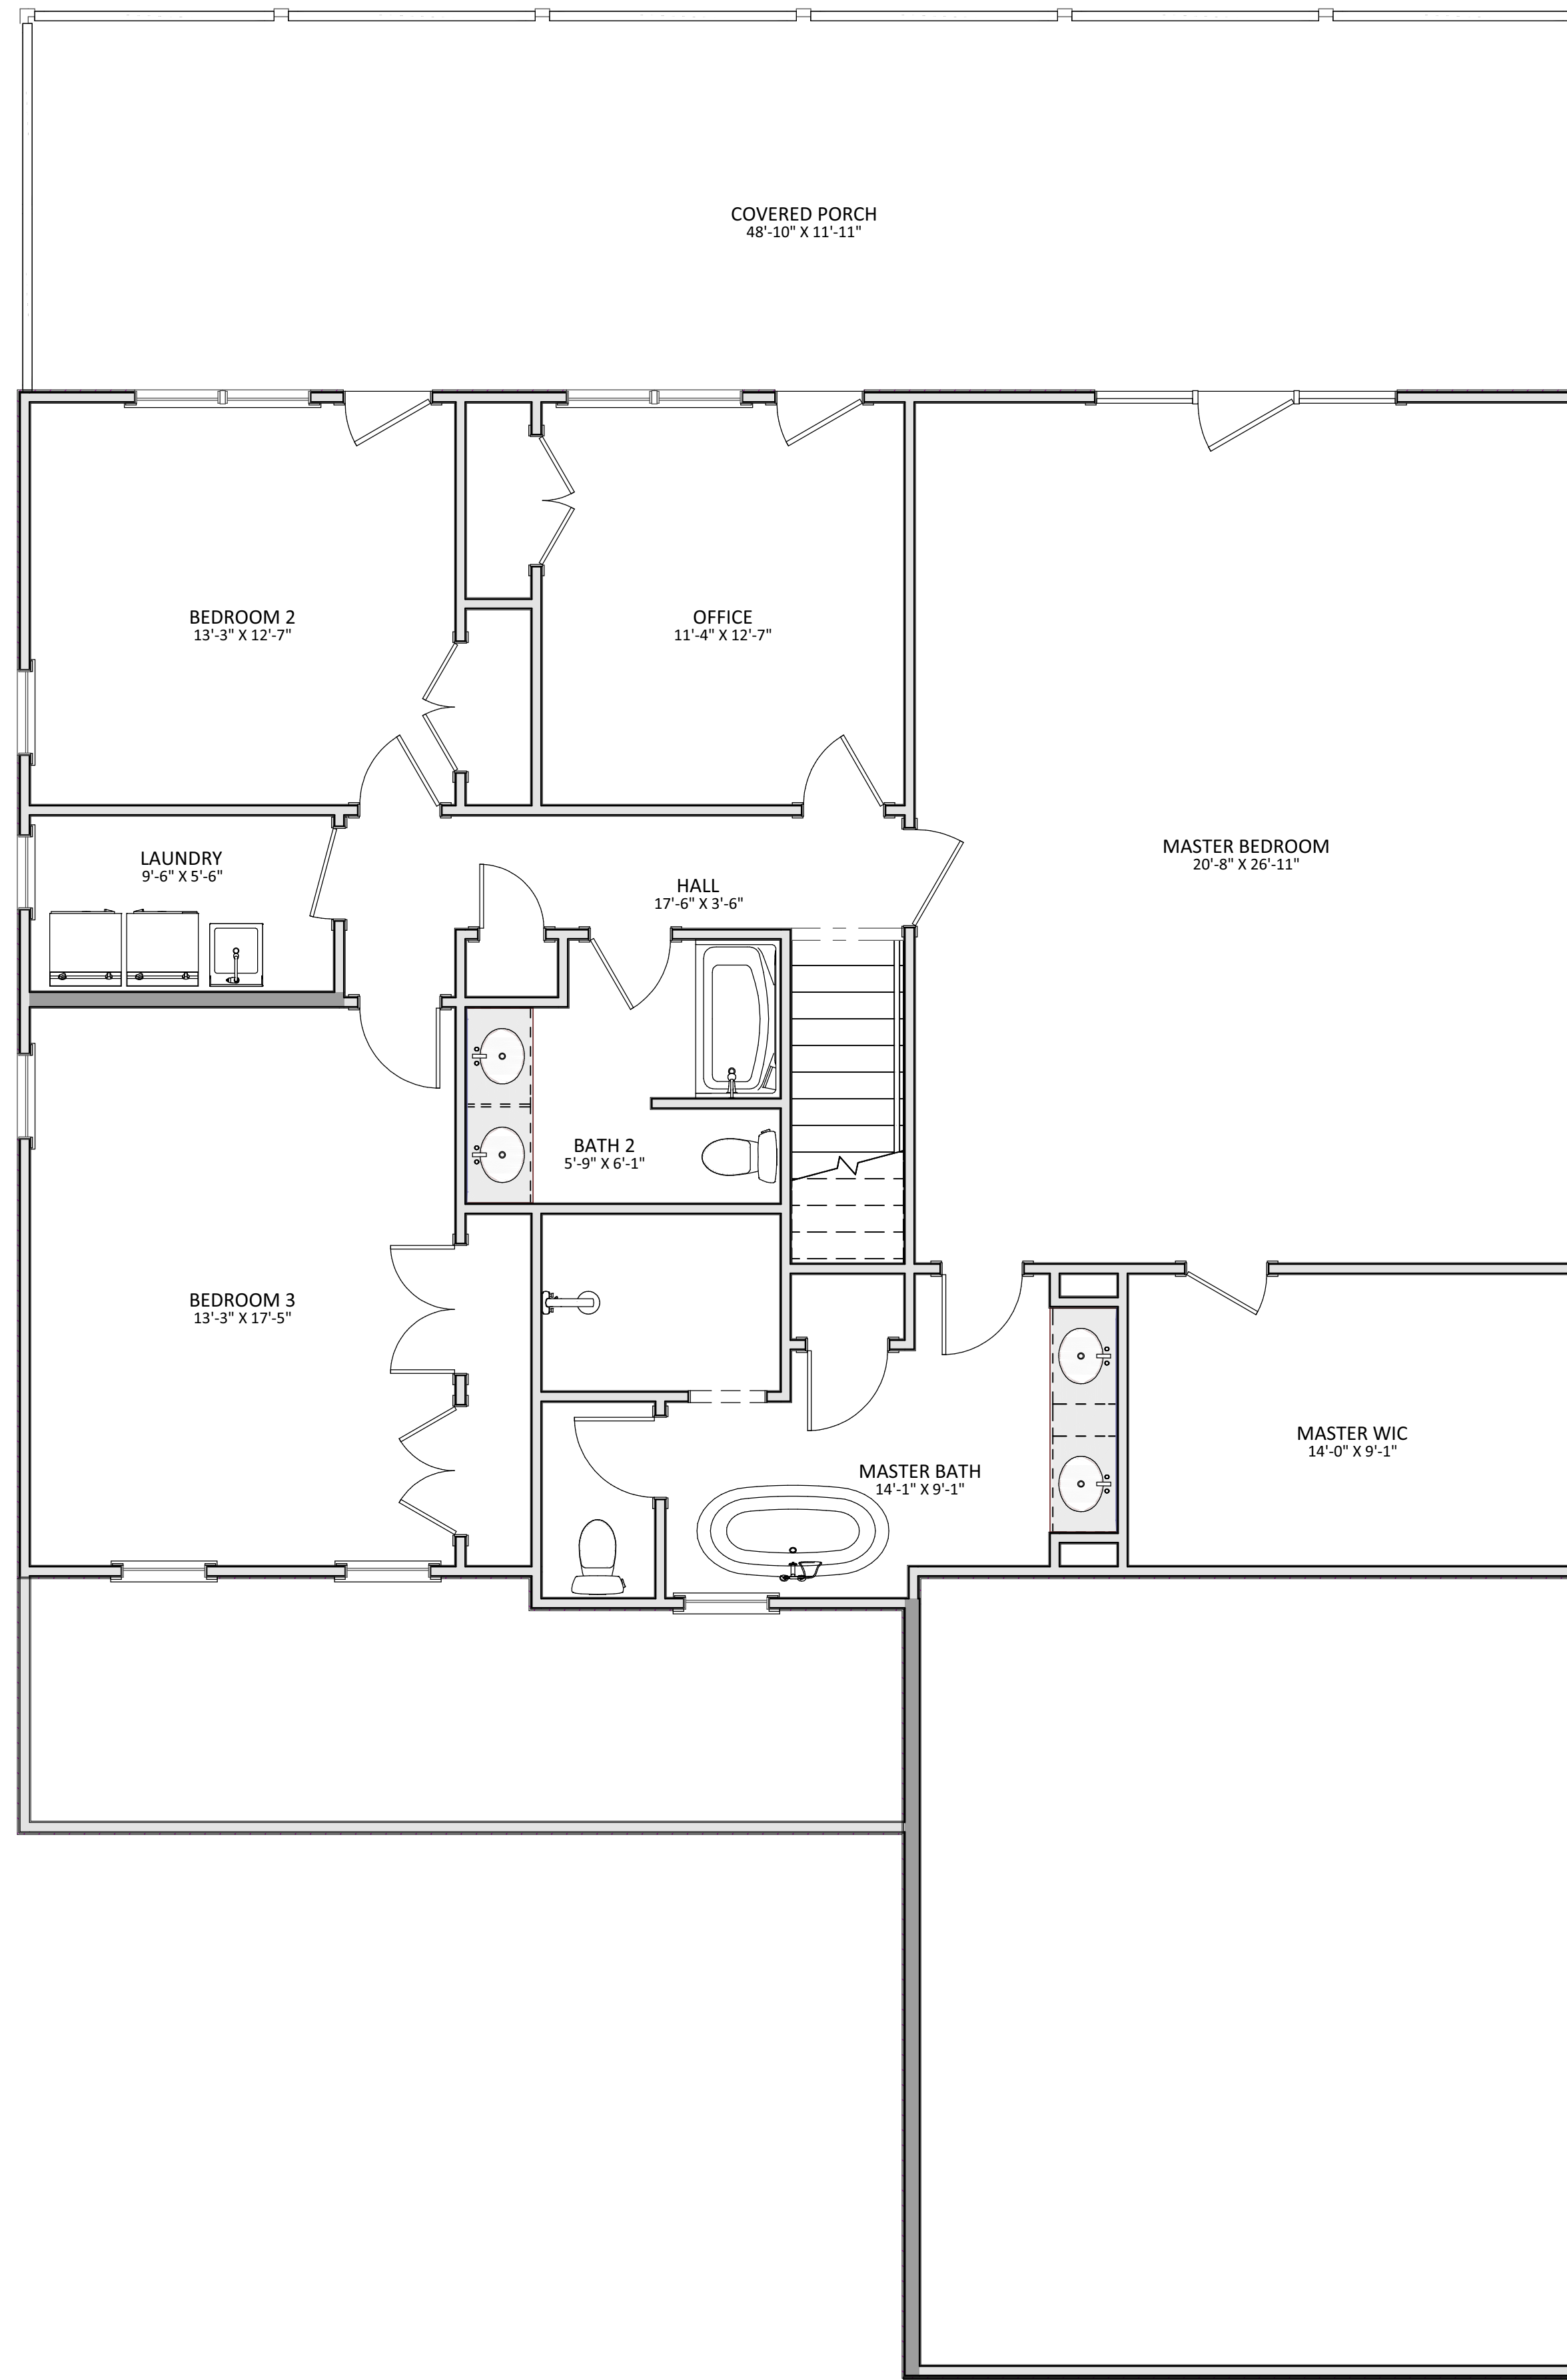

SECOND FLOOR PLAN

SCALE: 1/4" = 1'

REVISIONS



The Avery Lake House

Project Location
Customer Contact

Q&A Drafting LLC

brandonsshirey@qadrafting.com
240-729-2560

DRAWN BY:

B.SHIREY

DATE:

08/23/24

JOB NO.:

0000

