

NOTE TO CLIENT
TOPOGRAPHY & EXPOSED
FOUNDATION MAY VARY
BASED ON SITE CONDITIONS




FRONT ELEVATION

SCALE: 1/4" = 1'



RIGHT ELEVATION

SCALE: 1/4" = 1'

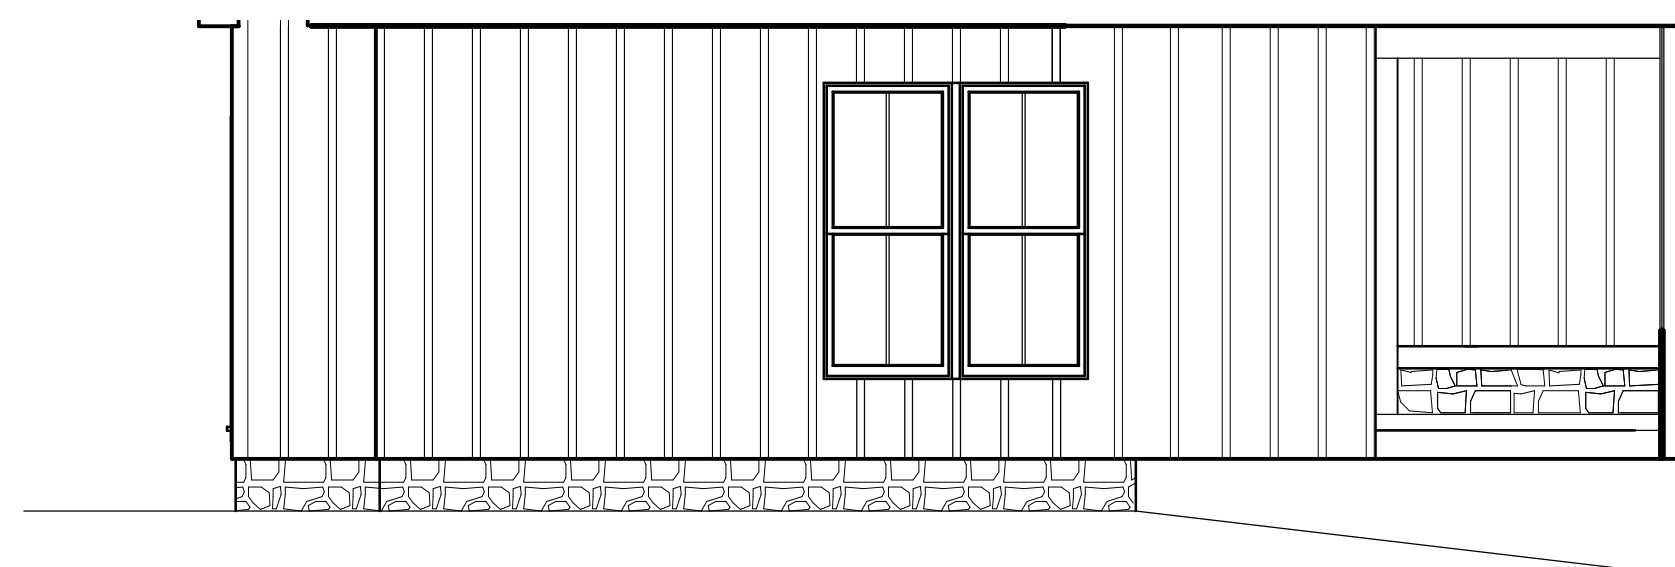

RIGHT ELEVATION BEYOND

SCALE: 1/4" = 1'

BLDR: BUILT RIGHT HOMES, LLC
CLIENT: YOU :)

FLOOR PLAN S.F.: 2558 +/-
BASEMENT S.F.: 1839 +/-
GARAGE S.F.: 895 +/-
(F) PORCH S.F.: 178 +/-
(R) PORCH (COVERED) S.F.: 293 +/-
(S) PORCH S.F.: 45 +/-
TOTAL S.F.: 4397 +/-




REAR ELEVATION

SCALE: 1/4" = 1'



LEFT ELEVATION

SCALE: 1/4" = 1'

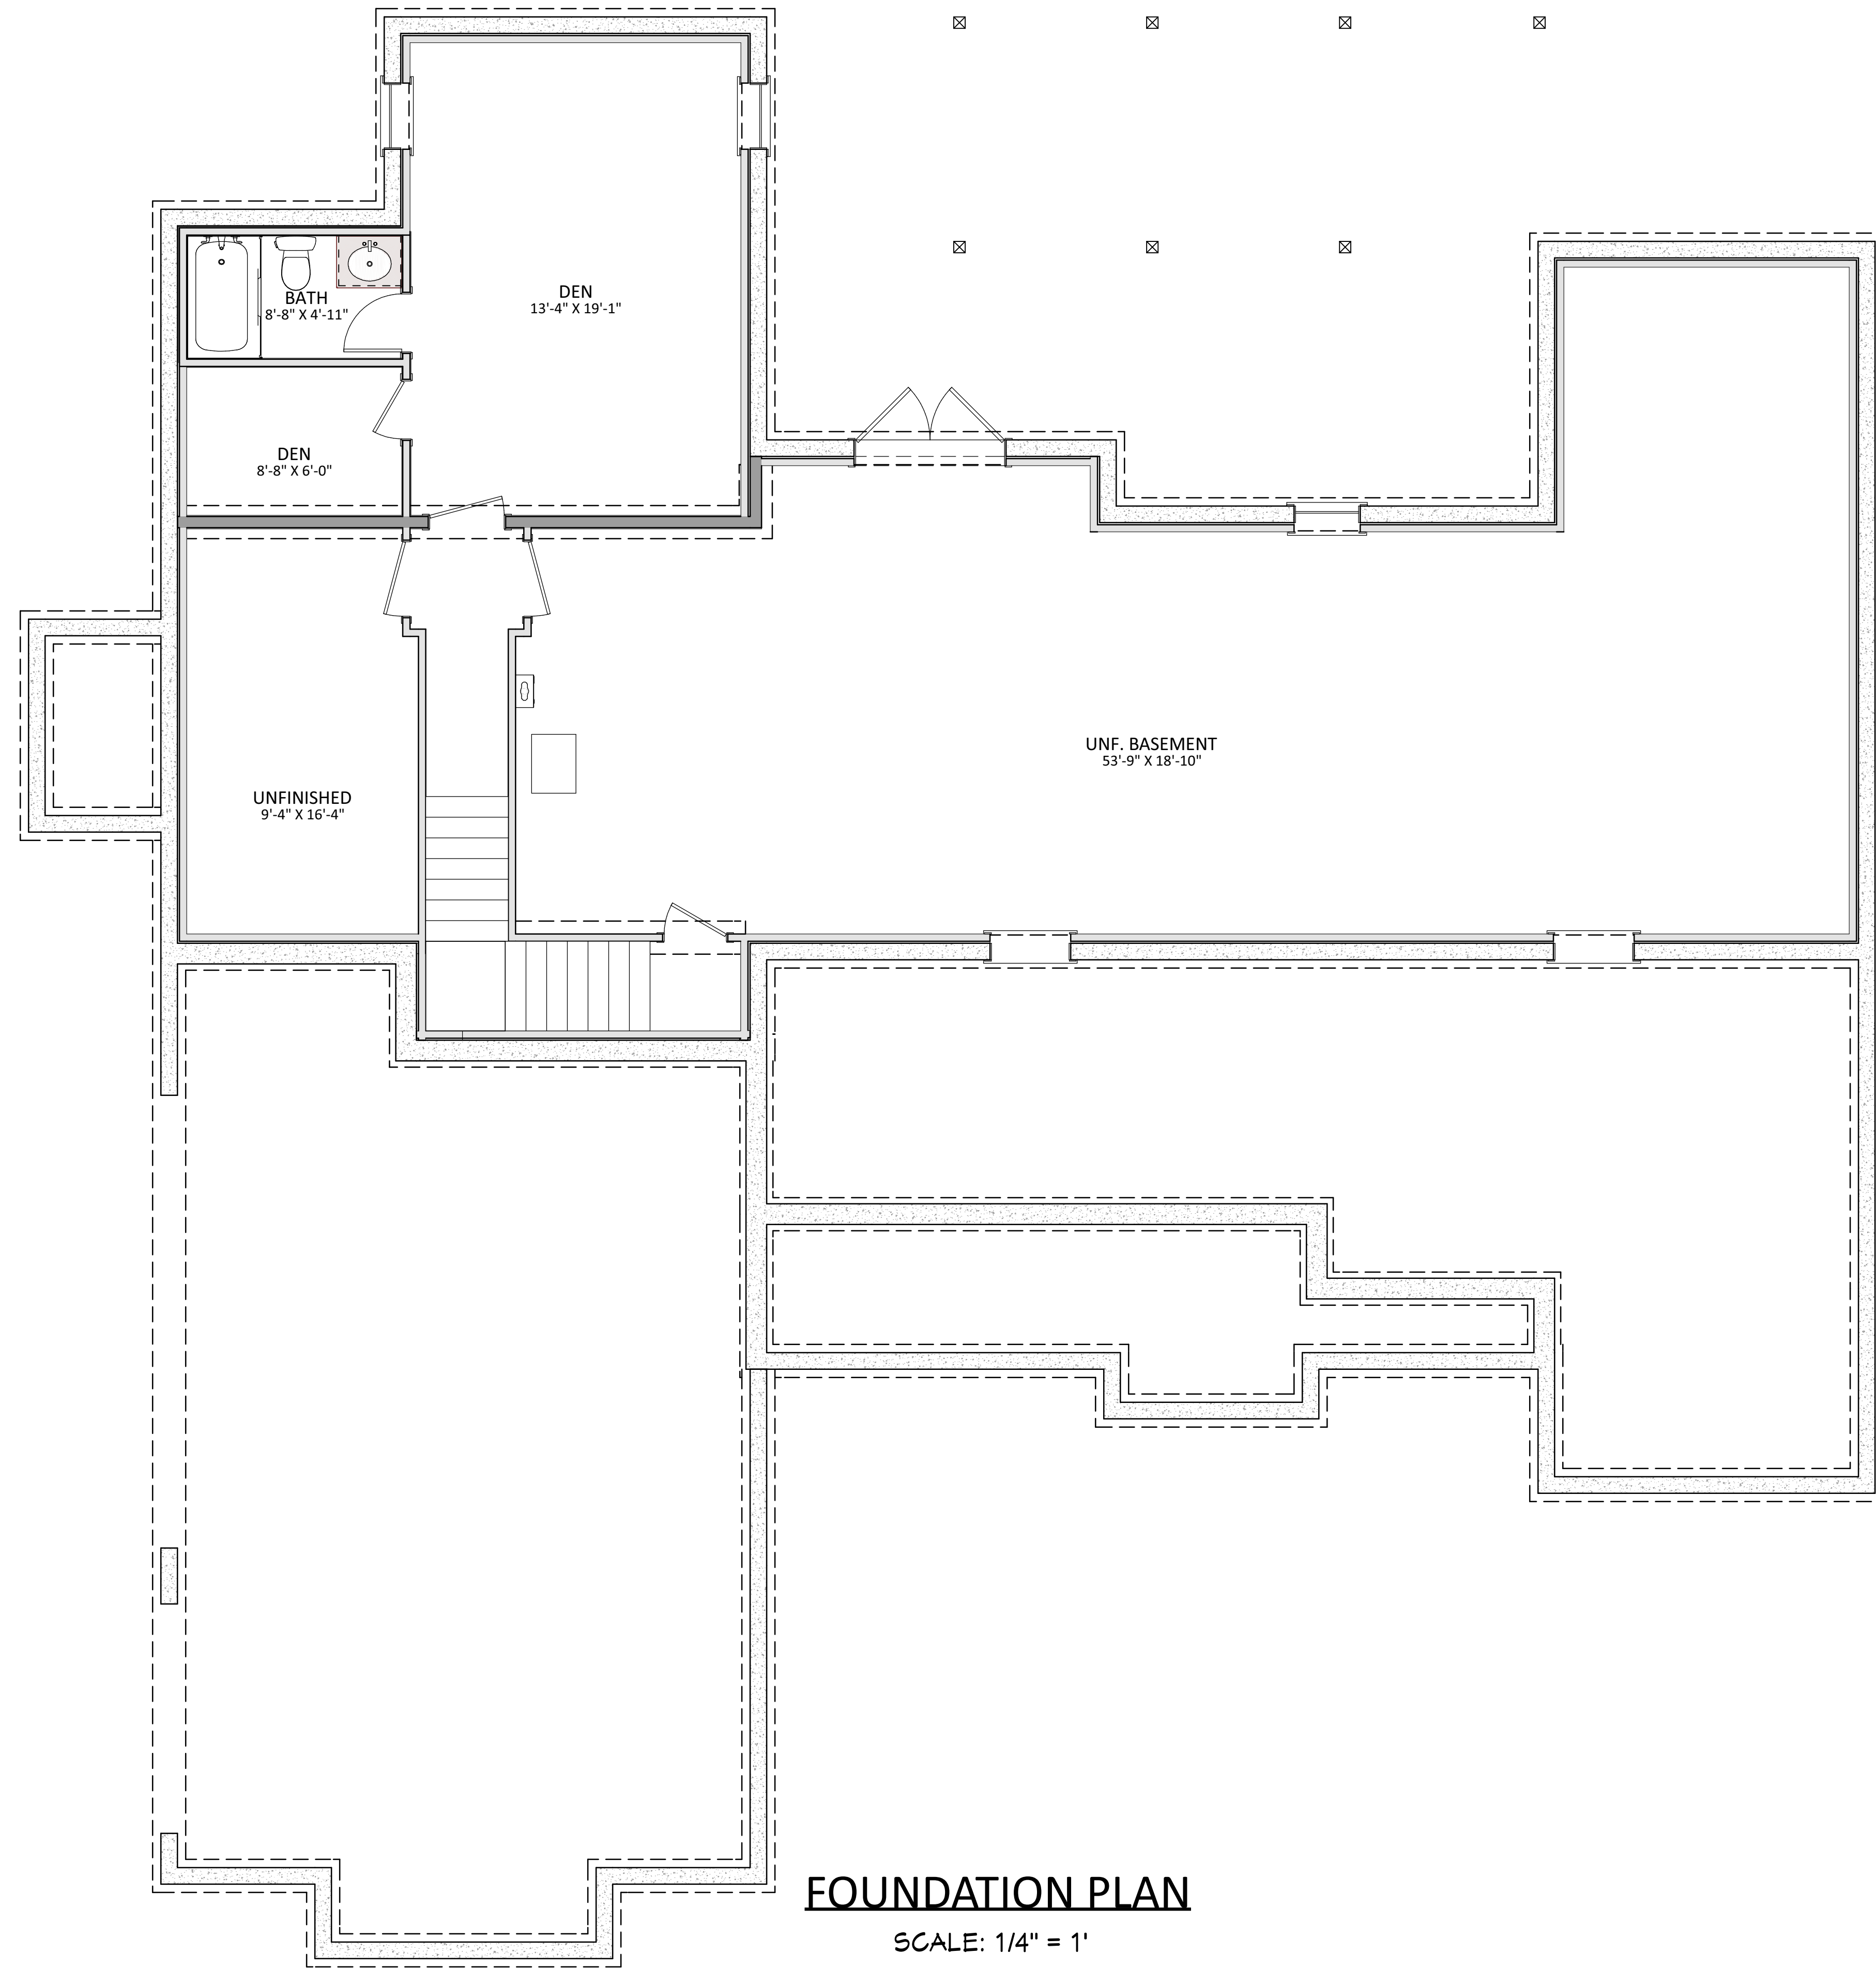

FOUNDATION PLAN

SCALE: 1/4" = 1'

REVISIONS

BUILT RIGHT HOMES
 (540)-215-2288

The Lake Cottage

Project Location
 Customer Contact

Q&A Drafting LLC


brandonshirey@qadrafting.com
 240-729-2560

DRAWN BY:
B.SHIREY

DATE:
 N/A

JOB NO.:
 0000

3
 OF 4

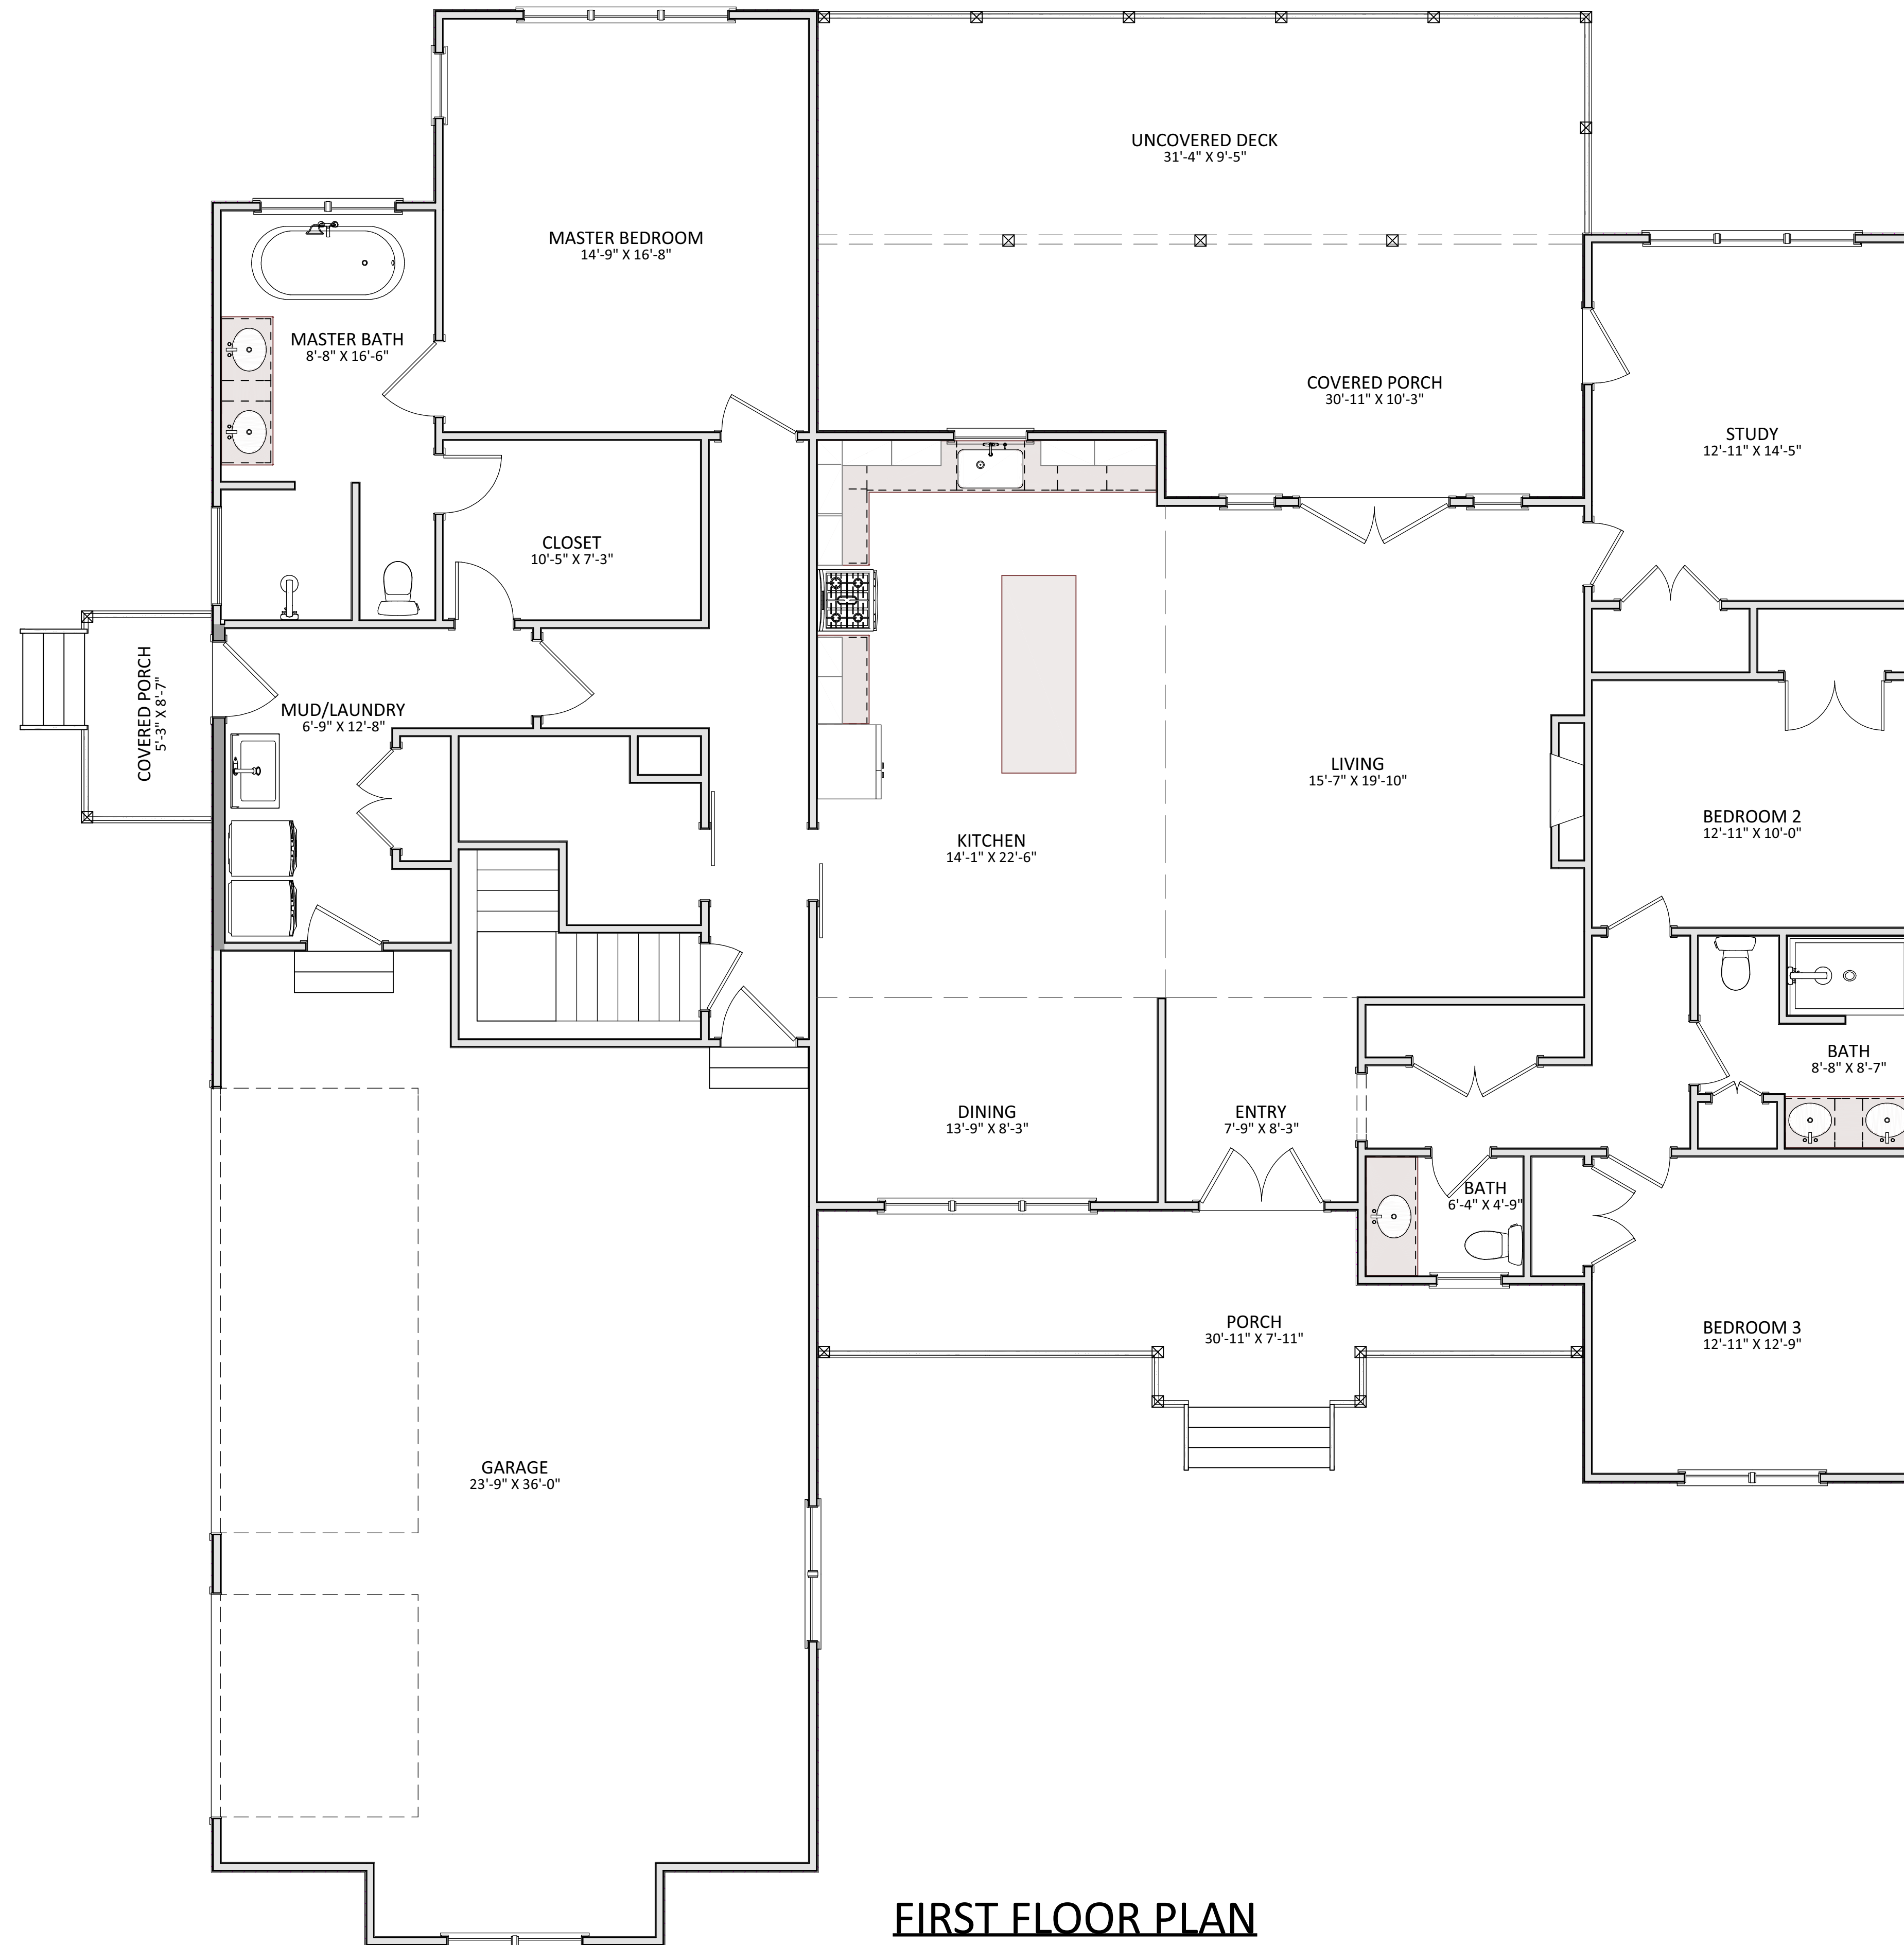

FIRST FLOOR PLAN
SCALE: 1/4" = 1'

REVISIONS



The Lake Cottage

Project Location
Customer Contact

Q&A Drafting LLC

brandonsuirey@qadrafting.com
240-729-2560

DRAWN BY:
B.SHIREY

DATE:
N/A

JOB NO.:
0000

4
OF 4